


85 thick slab (min.) with  
required mesh 30mm top cover  
on 1100x1100x220 thick  
polystyrene infill panels on DPM

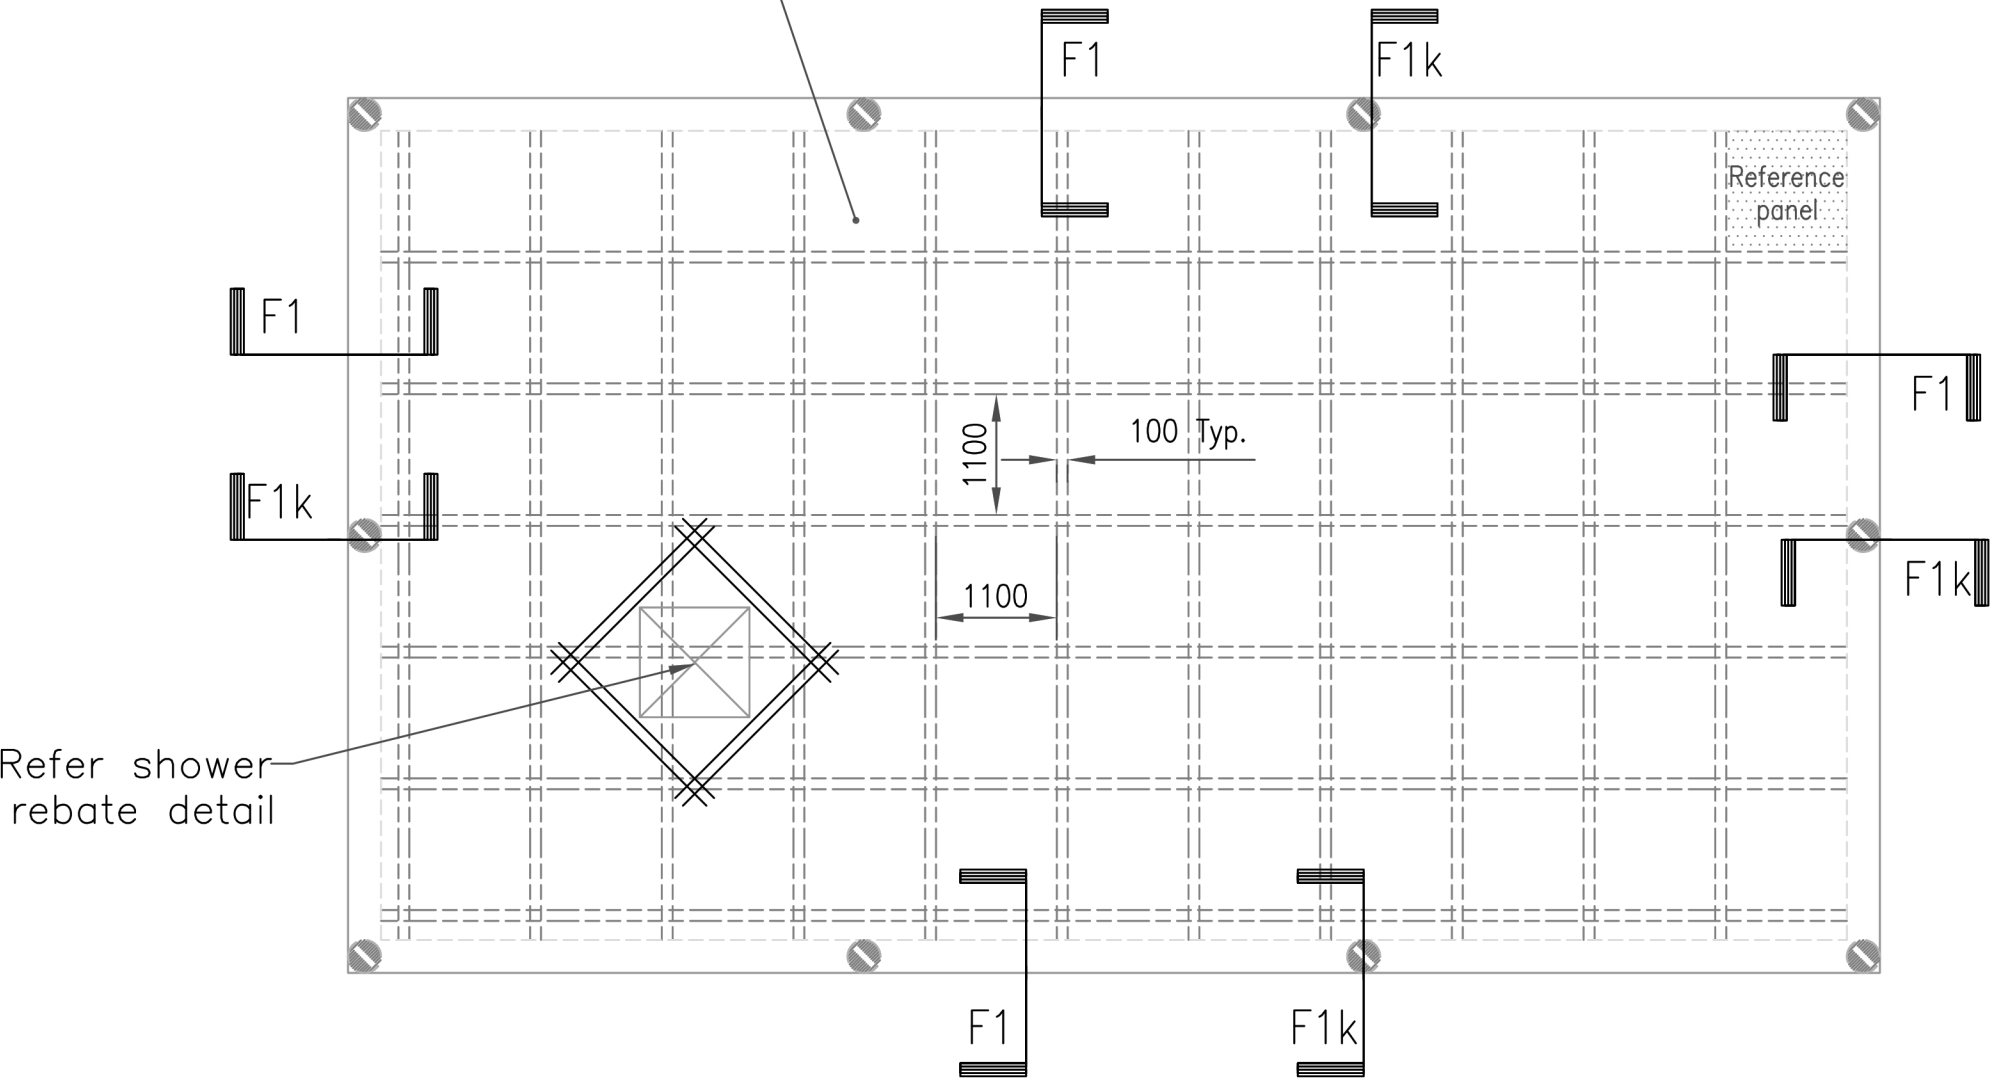

# SUPER SLAB LAYOUT

Slab area: ± 111m<sup>2</sup>