


BGC



Fibre Cement

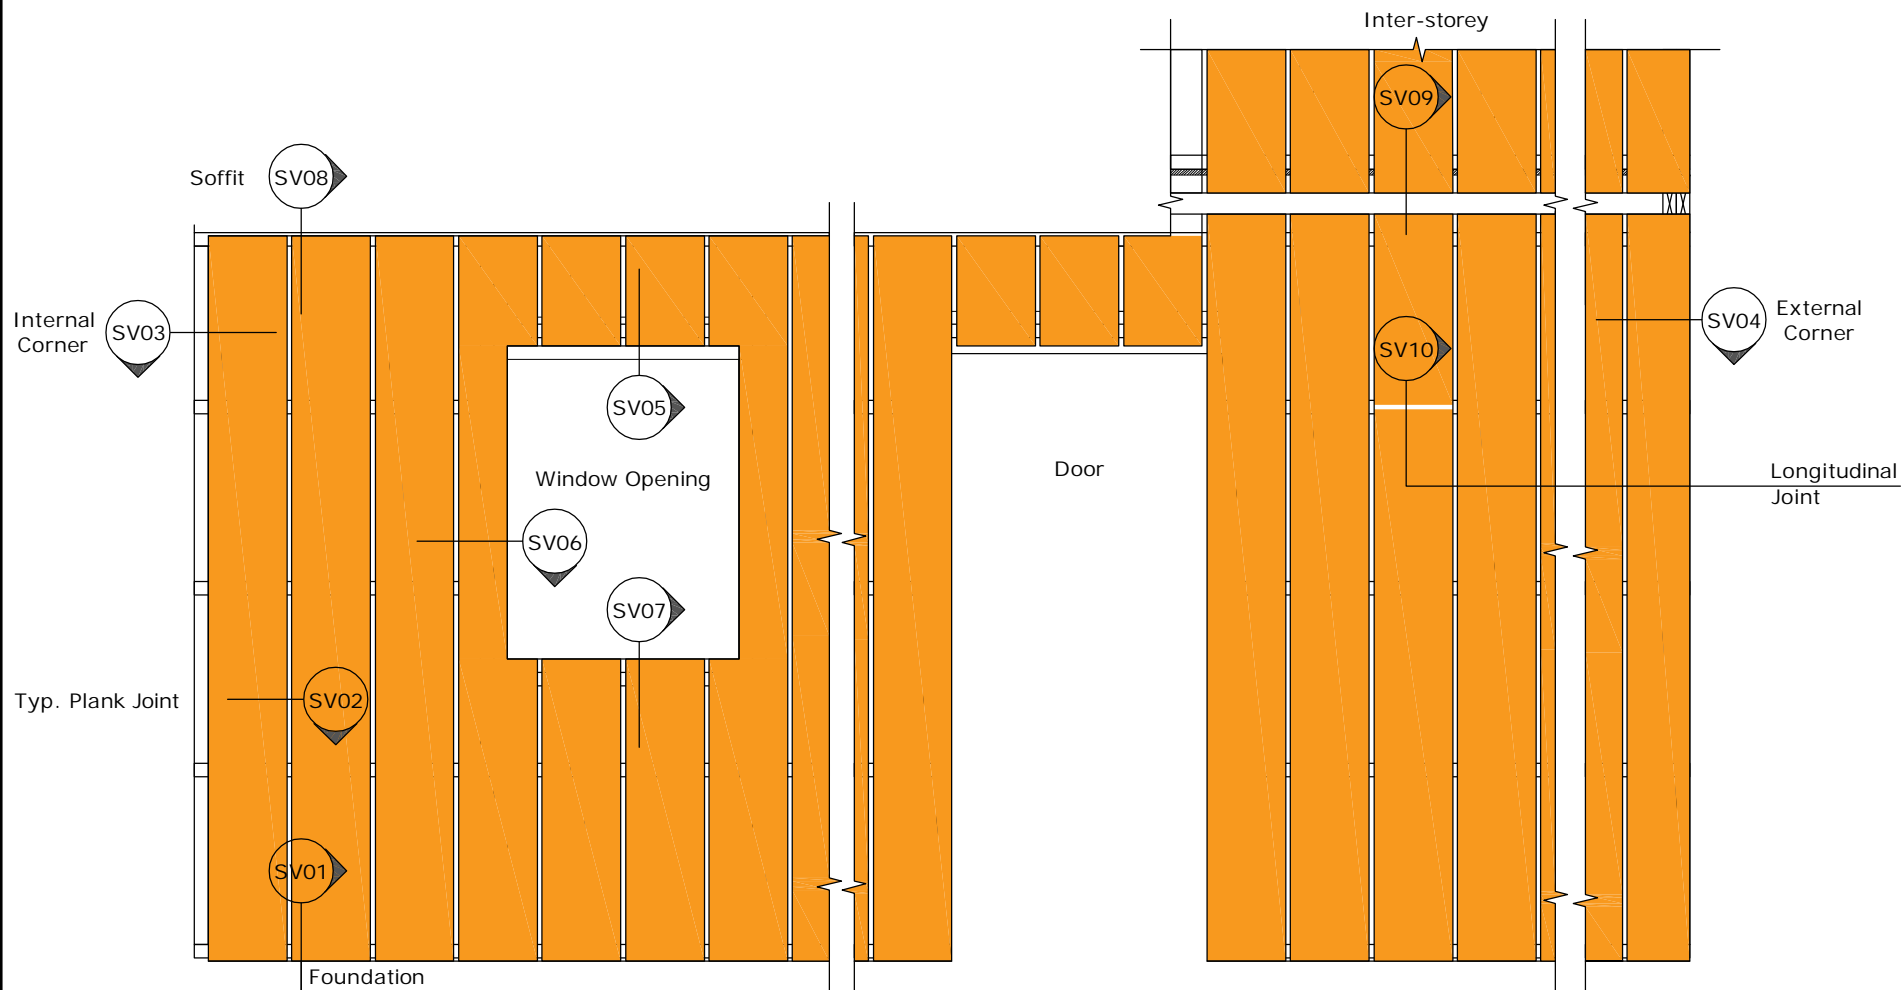

PROFILE BGC Stratum™ and Stratum™ Duo  
(Vertical Installation)

DETAIL Plank Layout - Elevation  
(over framing and battens)

DATE May 2019

SCALE 1:25 @ A4

DETAIL NO. SV-GA2