


BGC

Fibre Cement

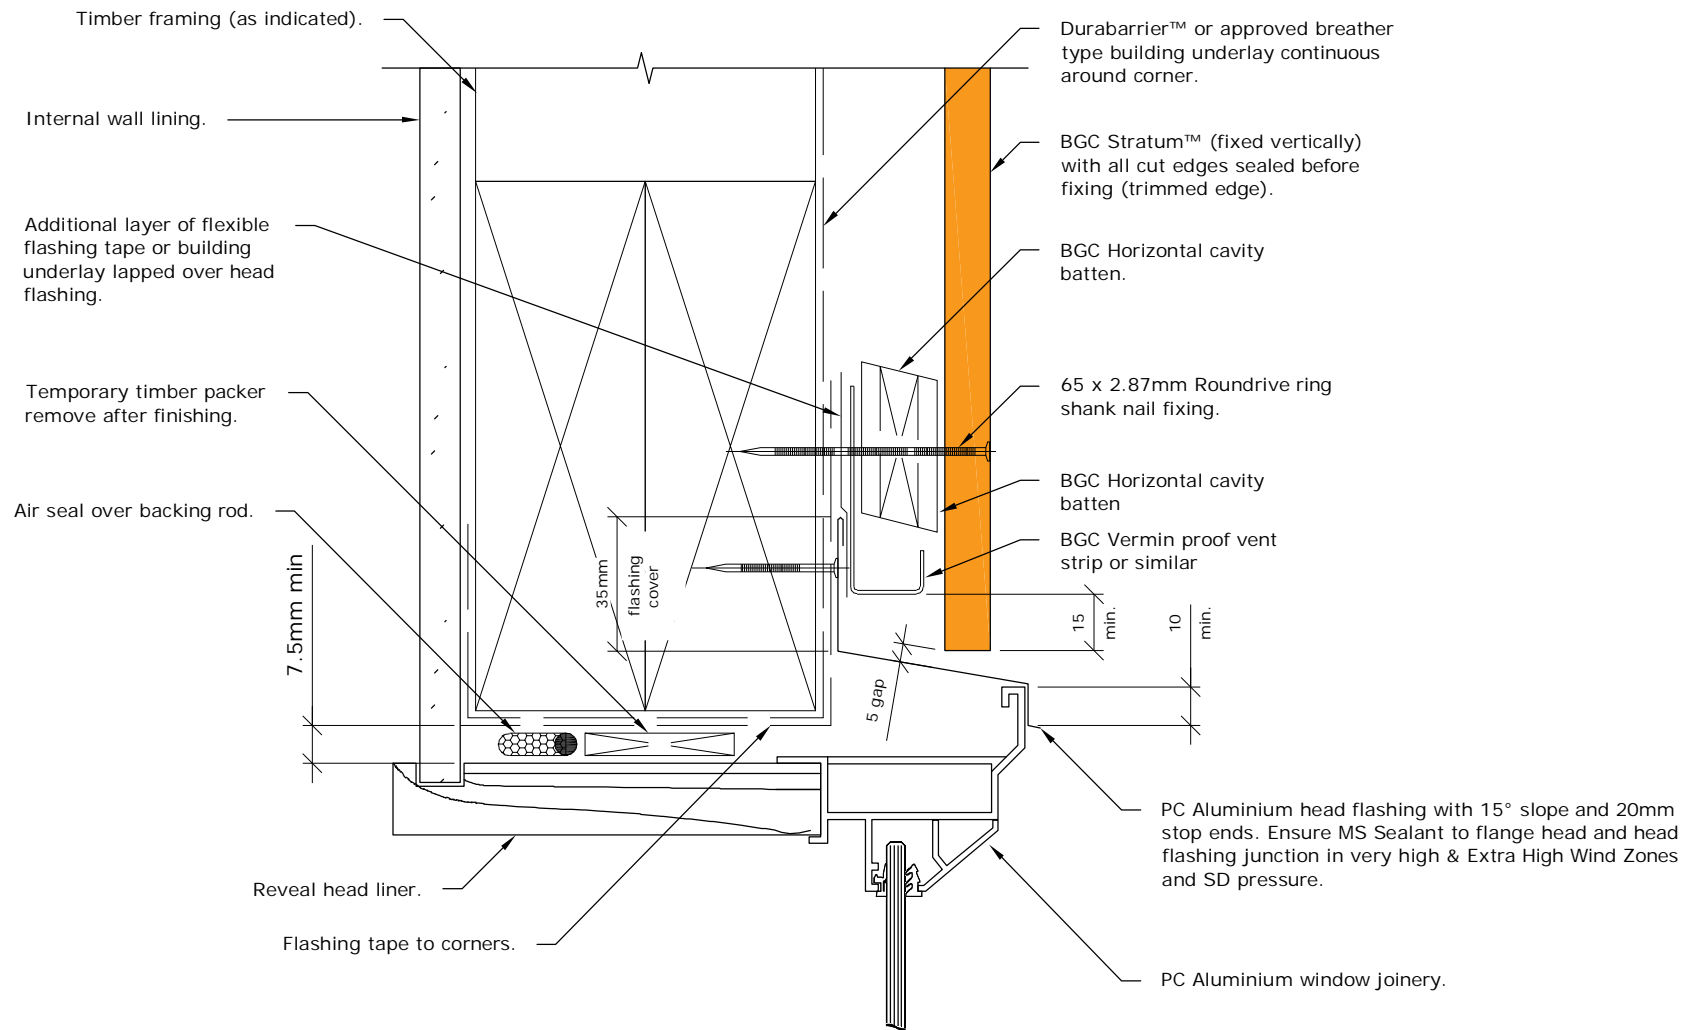

PROFILE **BGC Stratum™ and Stratum™ Duo**
(Vertical Installation)

DETAIL **Window Head Detail**

DATE **May 2019**

SCALE **1:2 @ A4**

DETAIL NO. **SV-05**