


NOTE: FIX ANGLE AND SEAL TO ALL SIDES AND BASE, CLADDING SHALL OVERLAP ANGLE BY 10mm MINIMUM. CONTINUOUSLY SEAL CLADDING AGAINST ANGLE

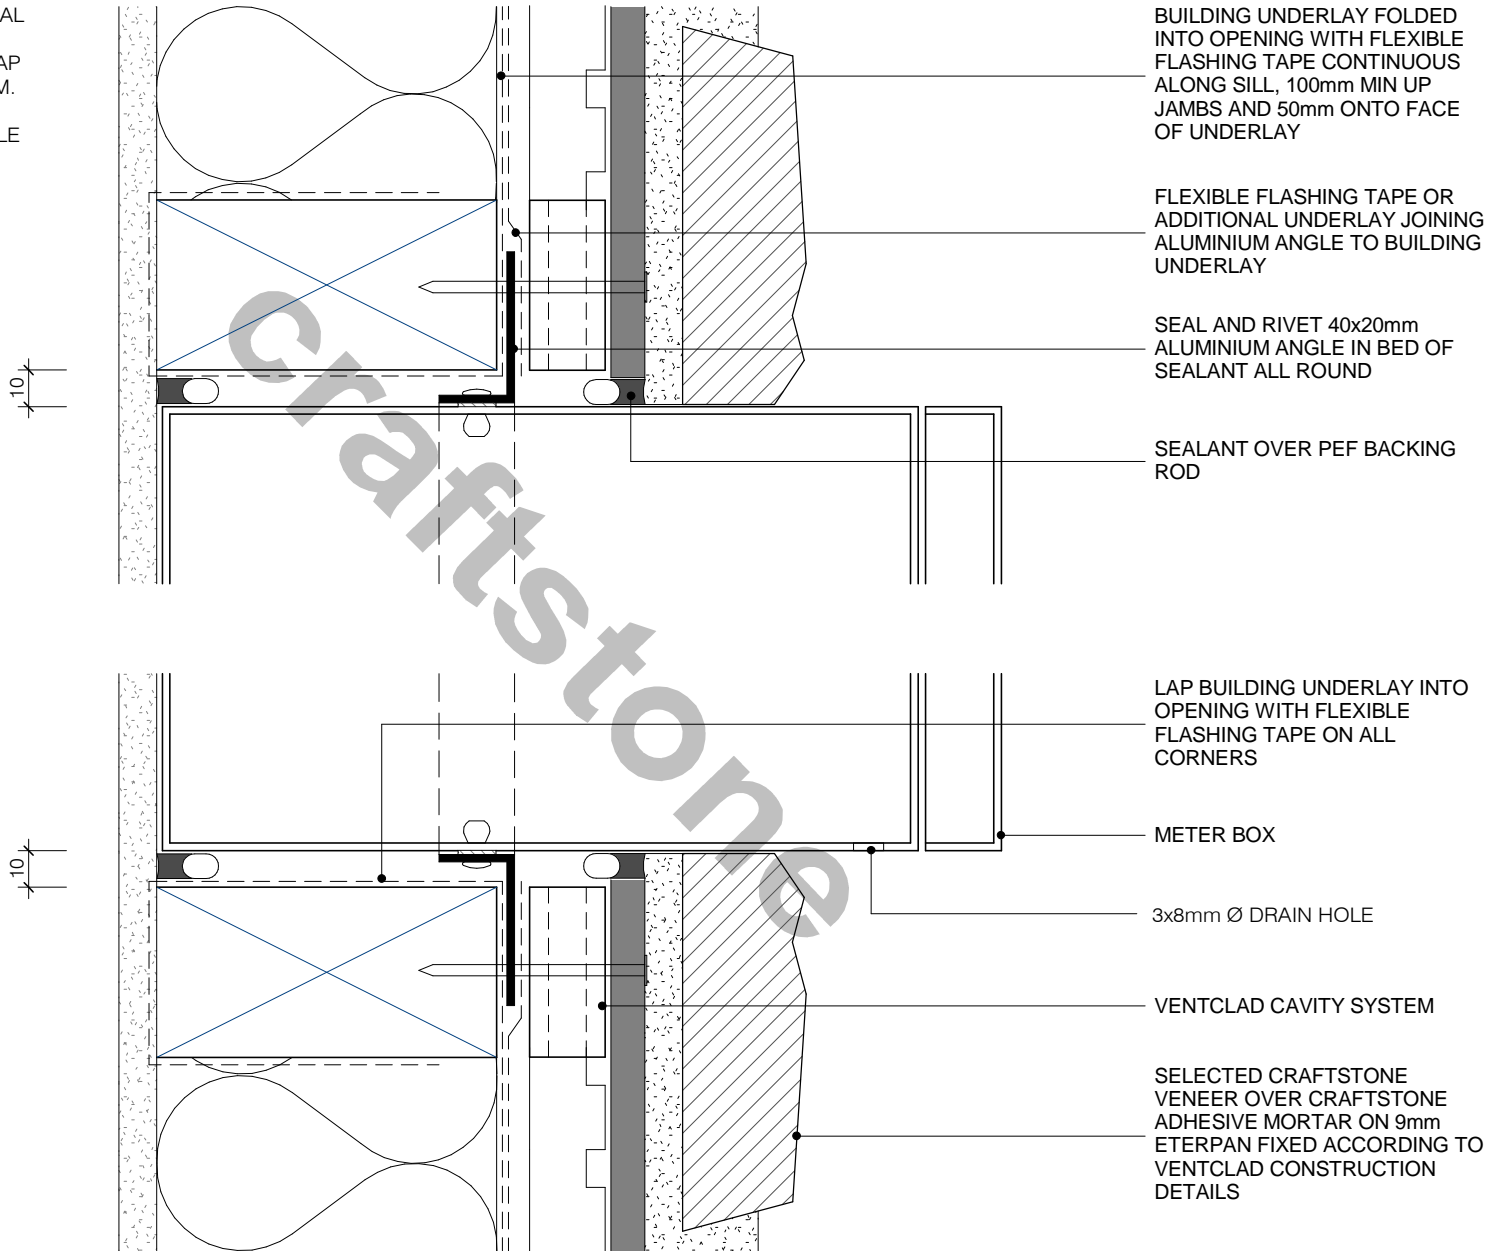

WWW.CRAFTSTONE.CO.NZ



METER BOX FLASHING DETAIL

K1
SHEET

1 : 2 @ A4
SCALE

08/16/12
ISSUED

COPYRIGHT CRAFTSTONE NEW ZEALAND LIMITED
CRAFTSTONE NEW ZEALAND ACCEPTS NO LIABILITY FOR DRAWINGS SUBMITTED TO COUNCIL

6C PIERMARK DRIVE, ALBANY, AUCKLAND, NEW ZEALAND - P: 09 447 3918 F: 09 447 3919
P.O. BOX 302-613 NORTH HARBOUR 0751, AUCKLAND, NEW ZEALAND