


BGC



Fibre Cement

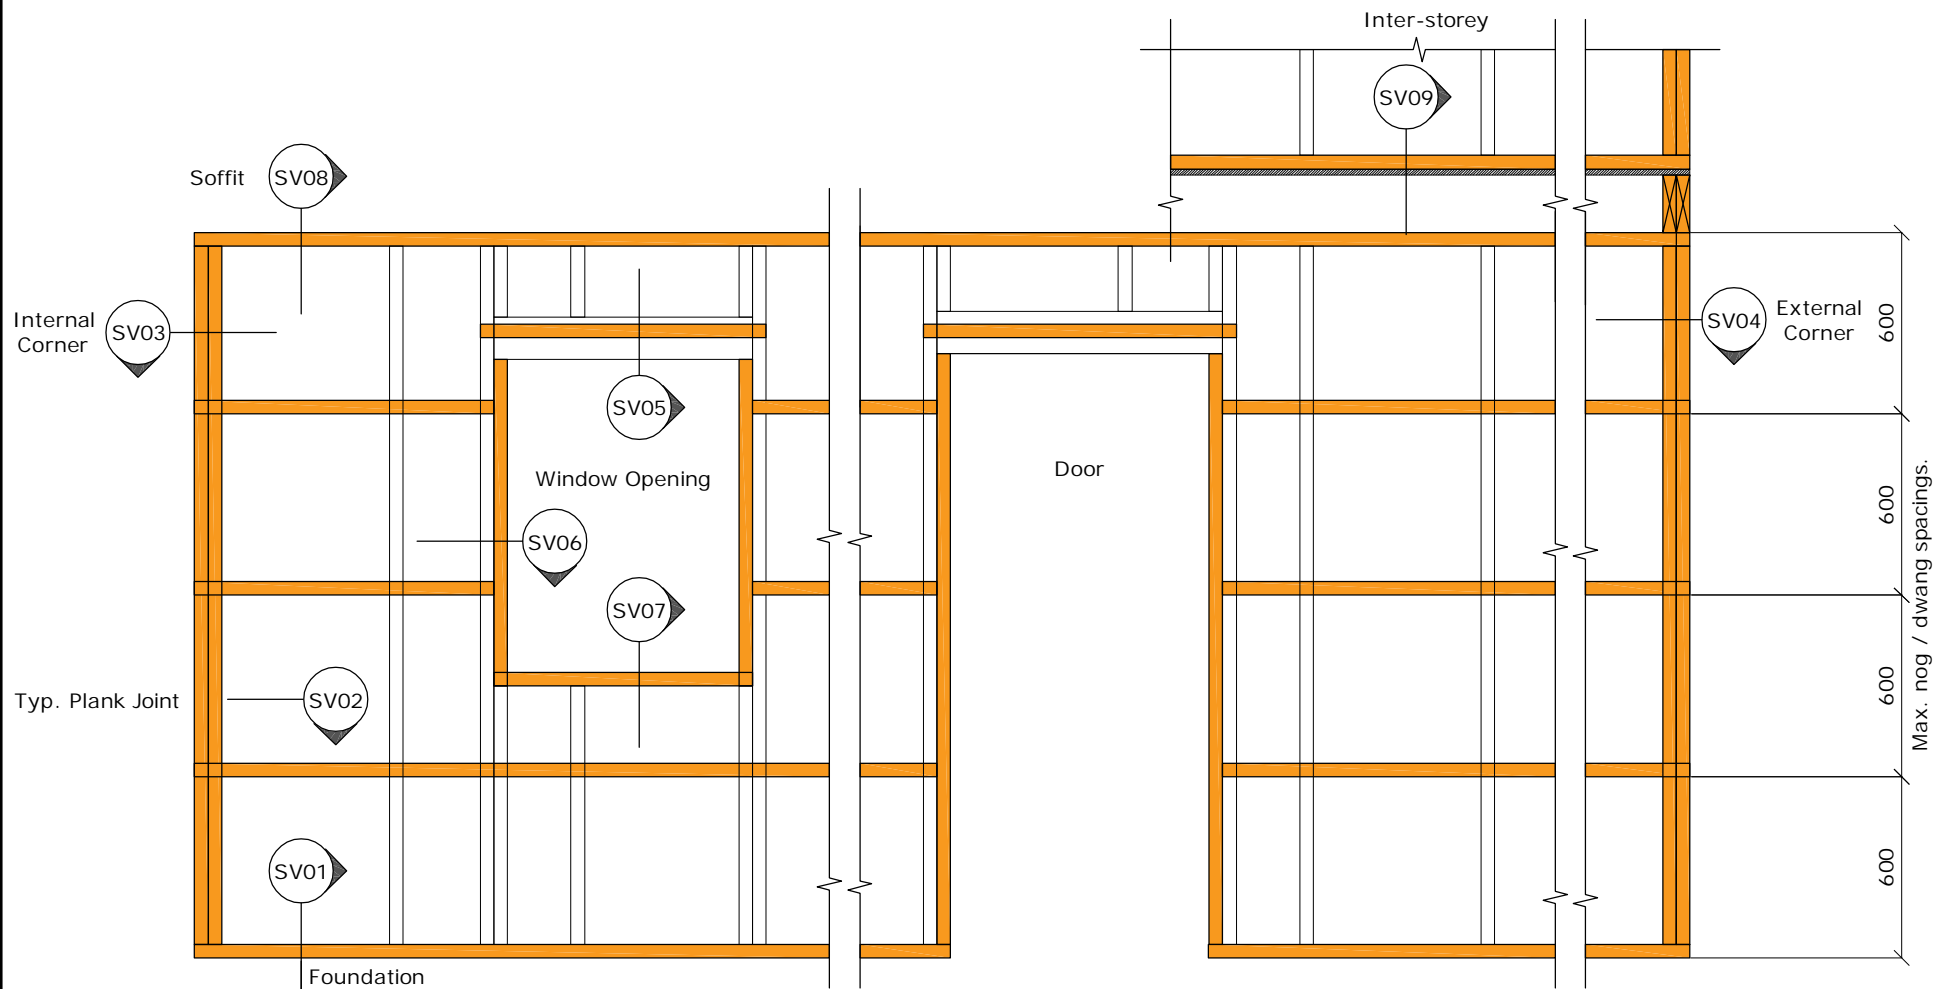

PROFILE BGC Stratum™ and Stratum™ Duo
(Vertical Installation)

DETAIL Batten Layout - Elevation
(over framing)

DATE May 2019

SCALE 1:25 @ A4

DETAIL NO. SV-GA1