


BGC Fibre Cement

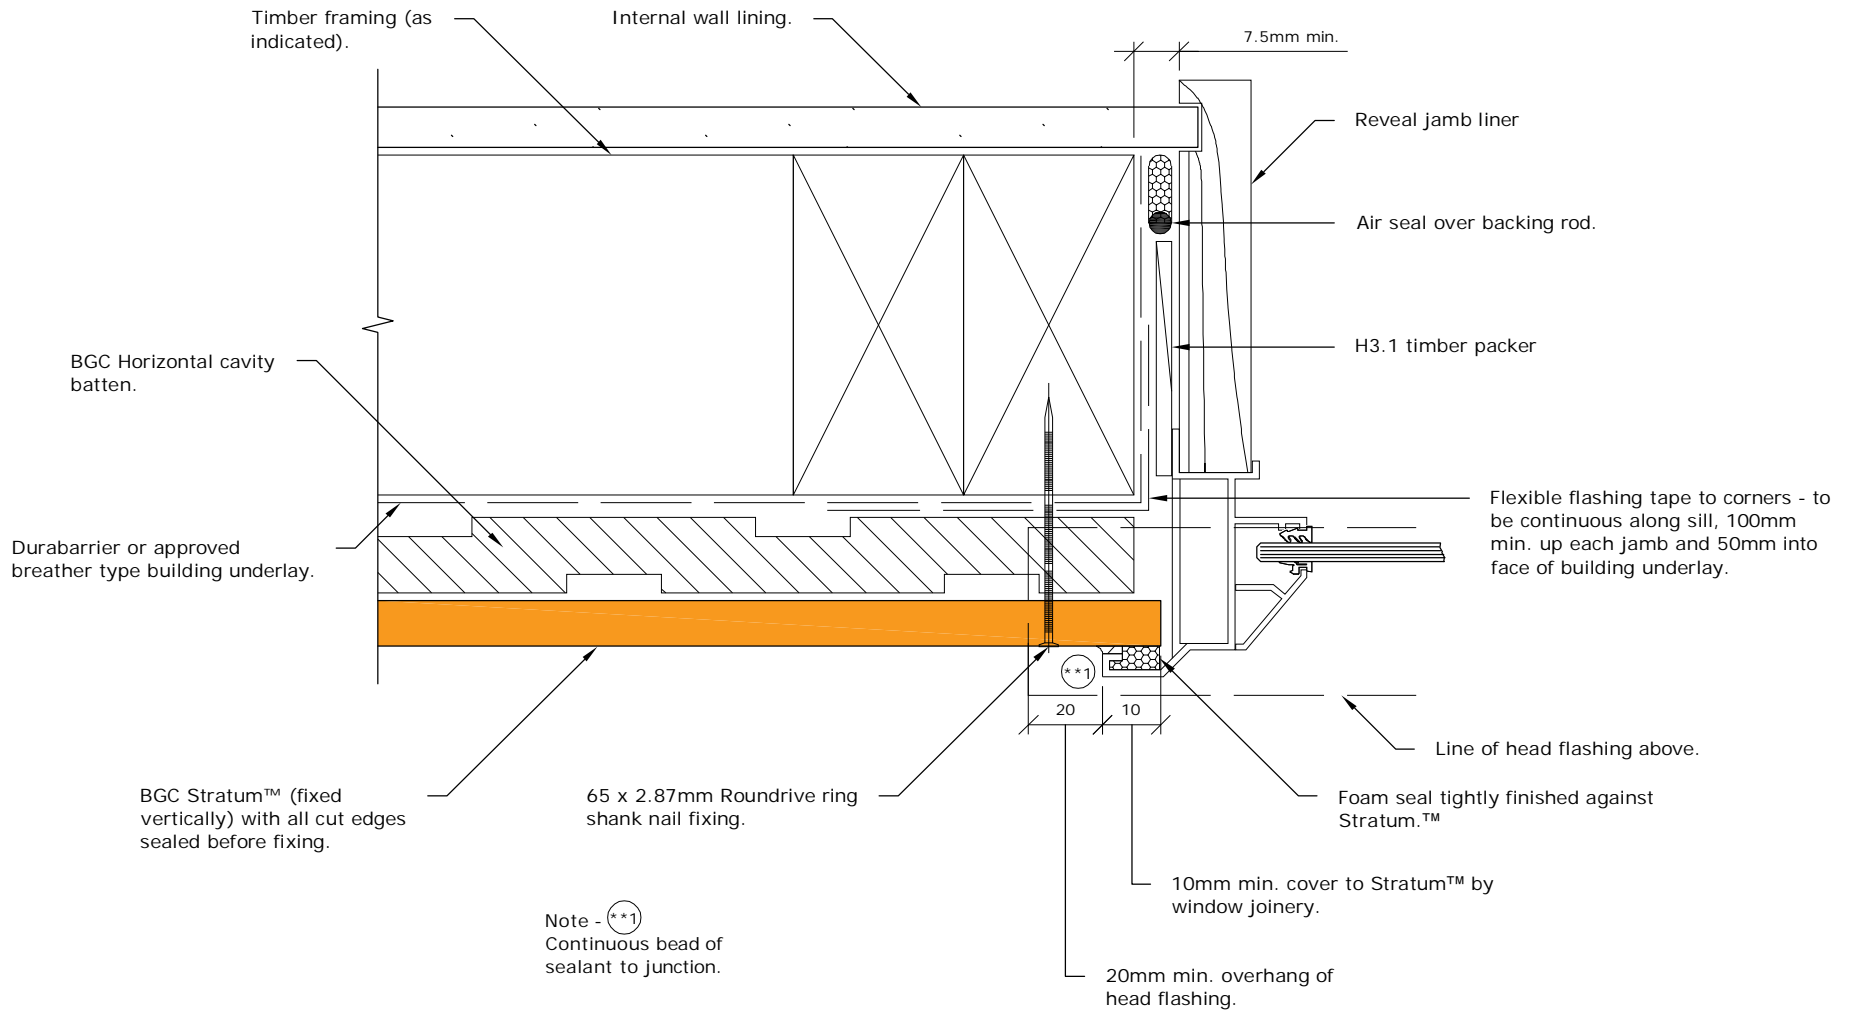

PROFILE **BGC Stratum™ and Stratum™ Duo (Vertical Installation)**

DATE **May 2019**

DETAIL **Window Jamb Detail**

SCALE **1:2 @ A4**

DETAIL NO. **SV-06**