


Disclaimer: This drawing has been issued as a guideline. The drawing illustrates the plaster in relation to other building components. Refer to substrate manufacturers details.

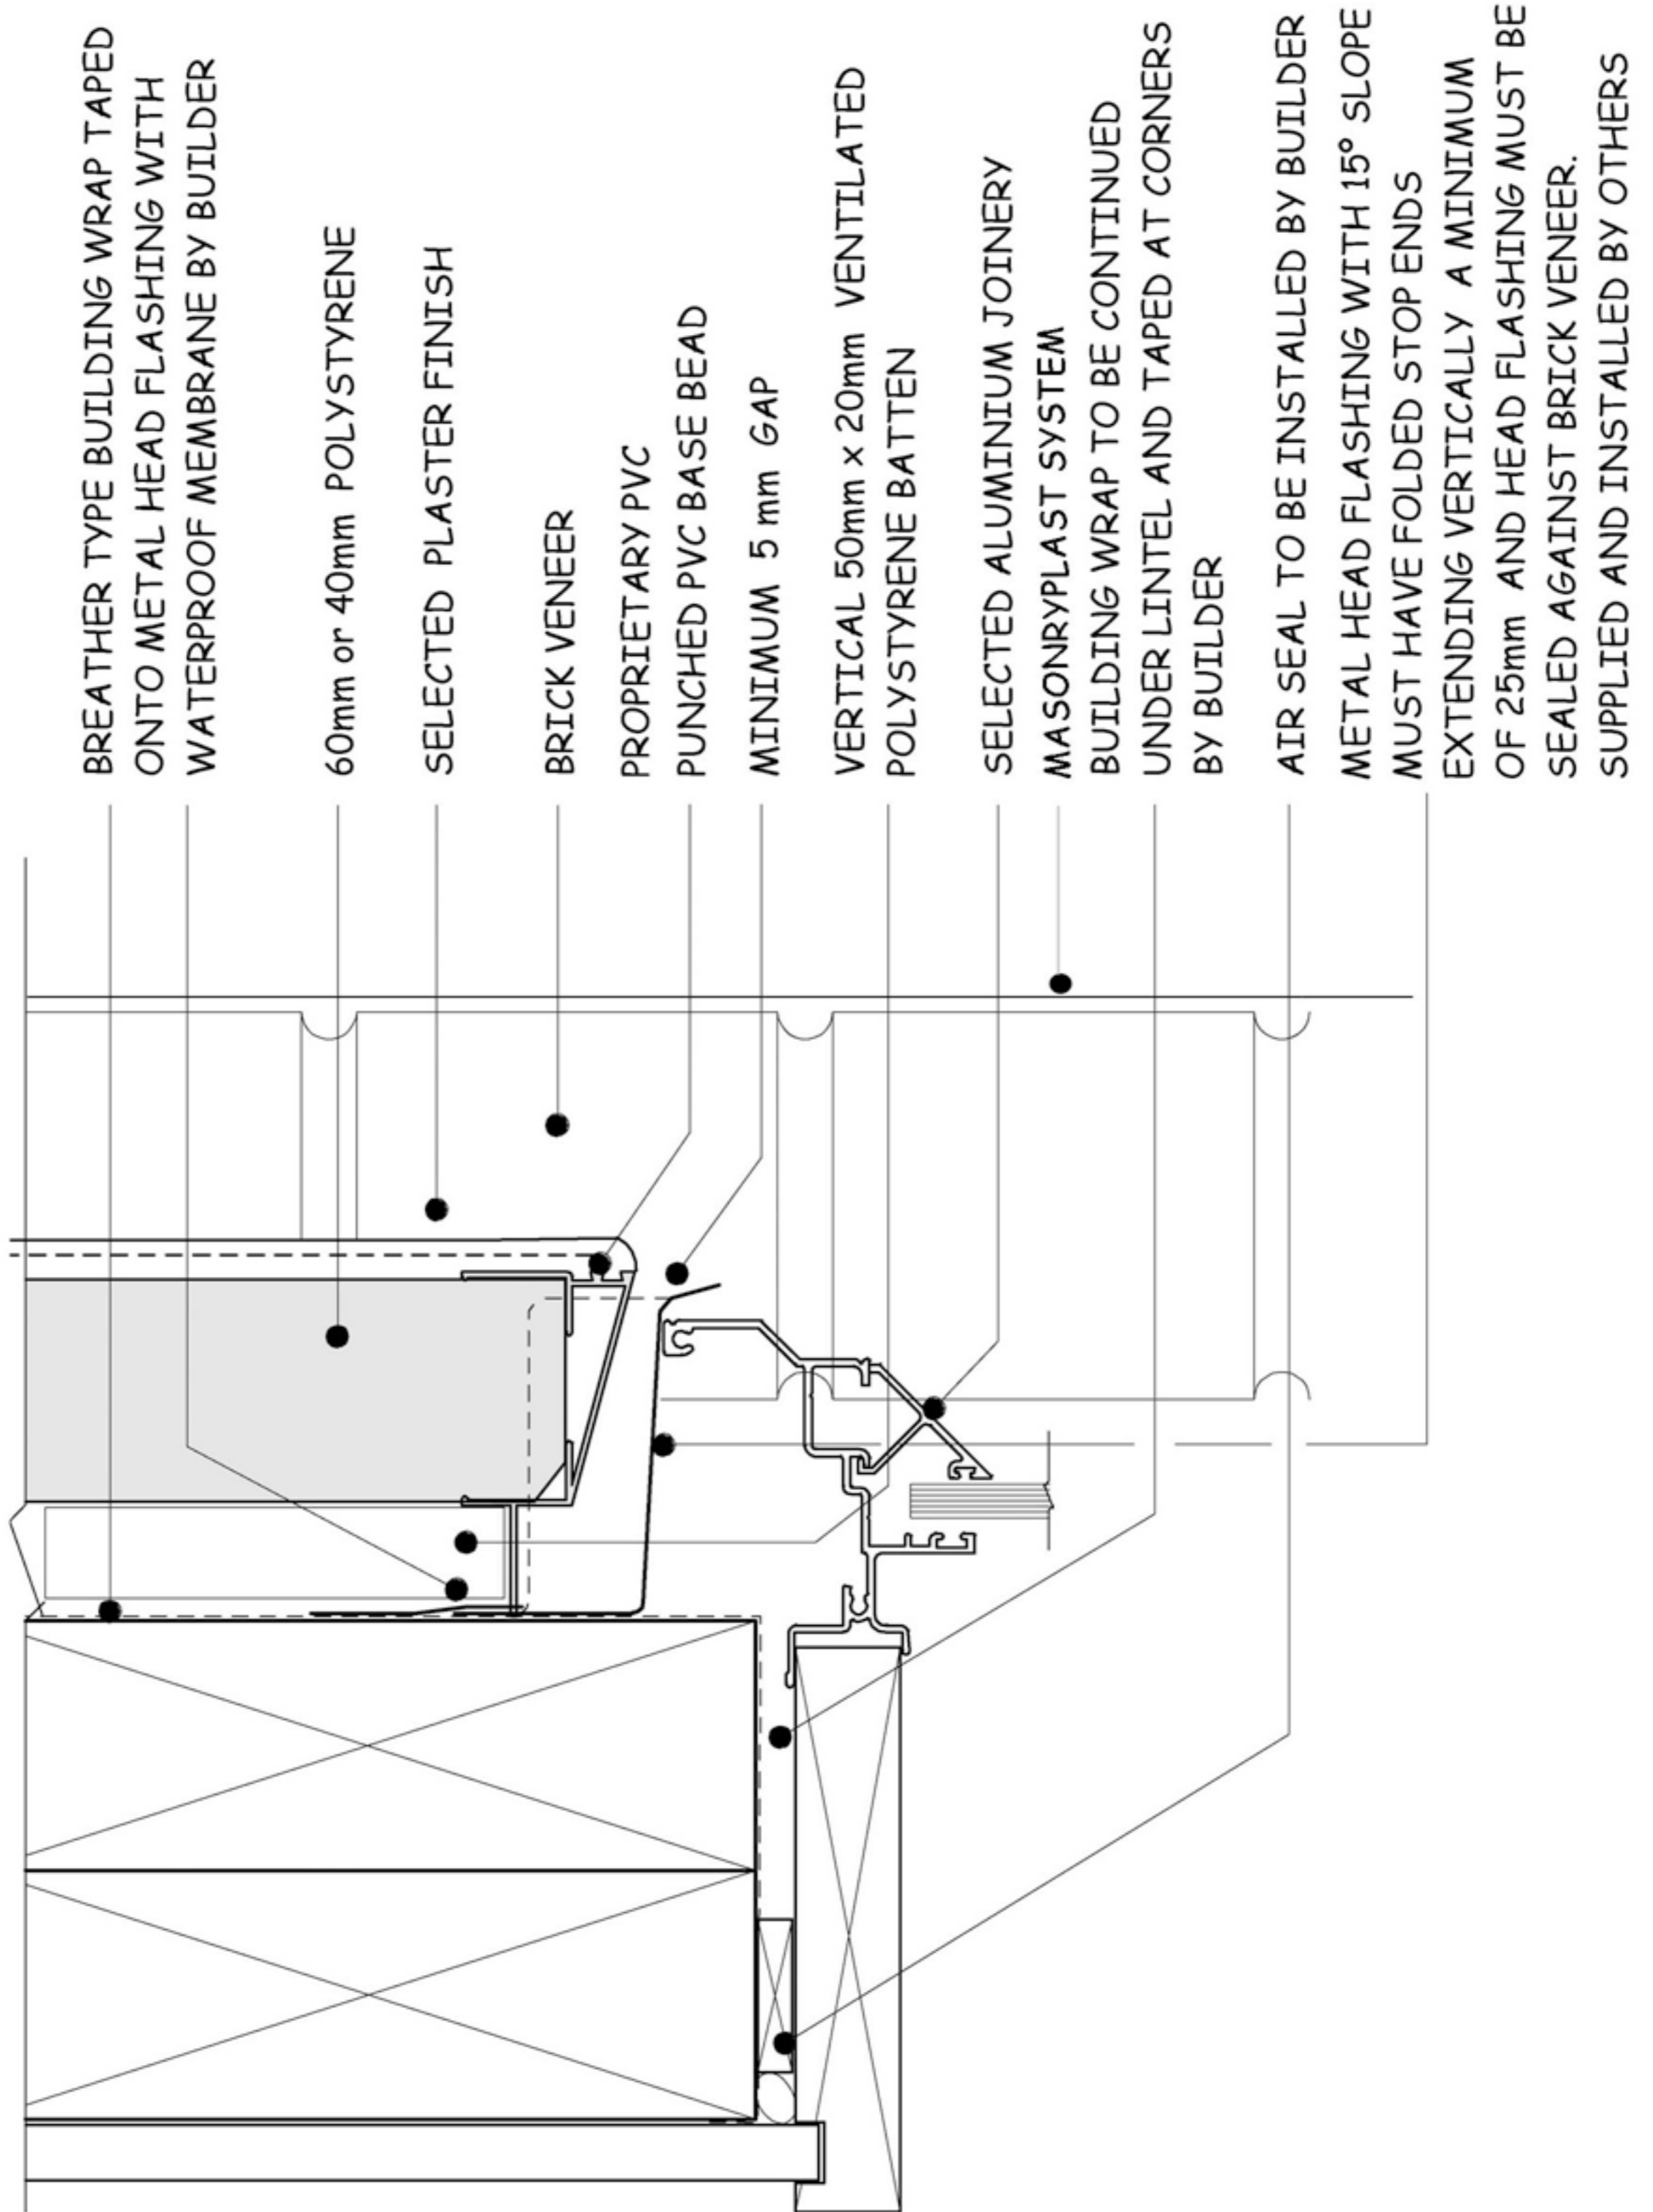

## 07 BRICK / RECESSED JOINERY - HEAD

This drawing is protected by copyright © PLASTER SYSTEM

[www.plastersystems.co.nz](http://www.plastersystems.co.nz)